


NOTE:
 JOBS WILL NOT BE PUT INTO PRODUCTION UNTIL ALL REQUIRED INFORMATION IS COMPLETE AND FINAL APPROVAL IS SIGNED DATED AND RETURNED.

ALL REVISIONS ARE SUBJECT TO ADDITIONAL COST AND LEAD TIME TO DELIVERY DATE. MRH


FINAL APPROVAL

SIGNATURE: _____

DATE: _____

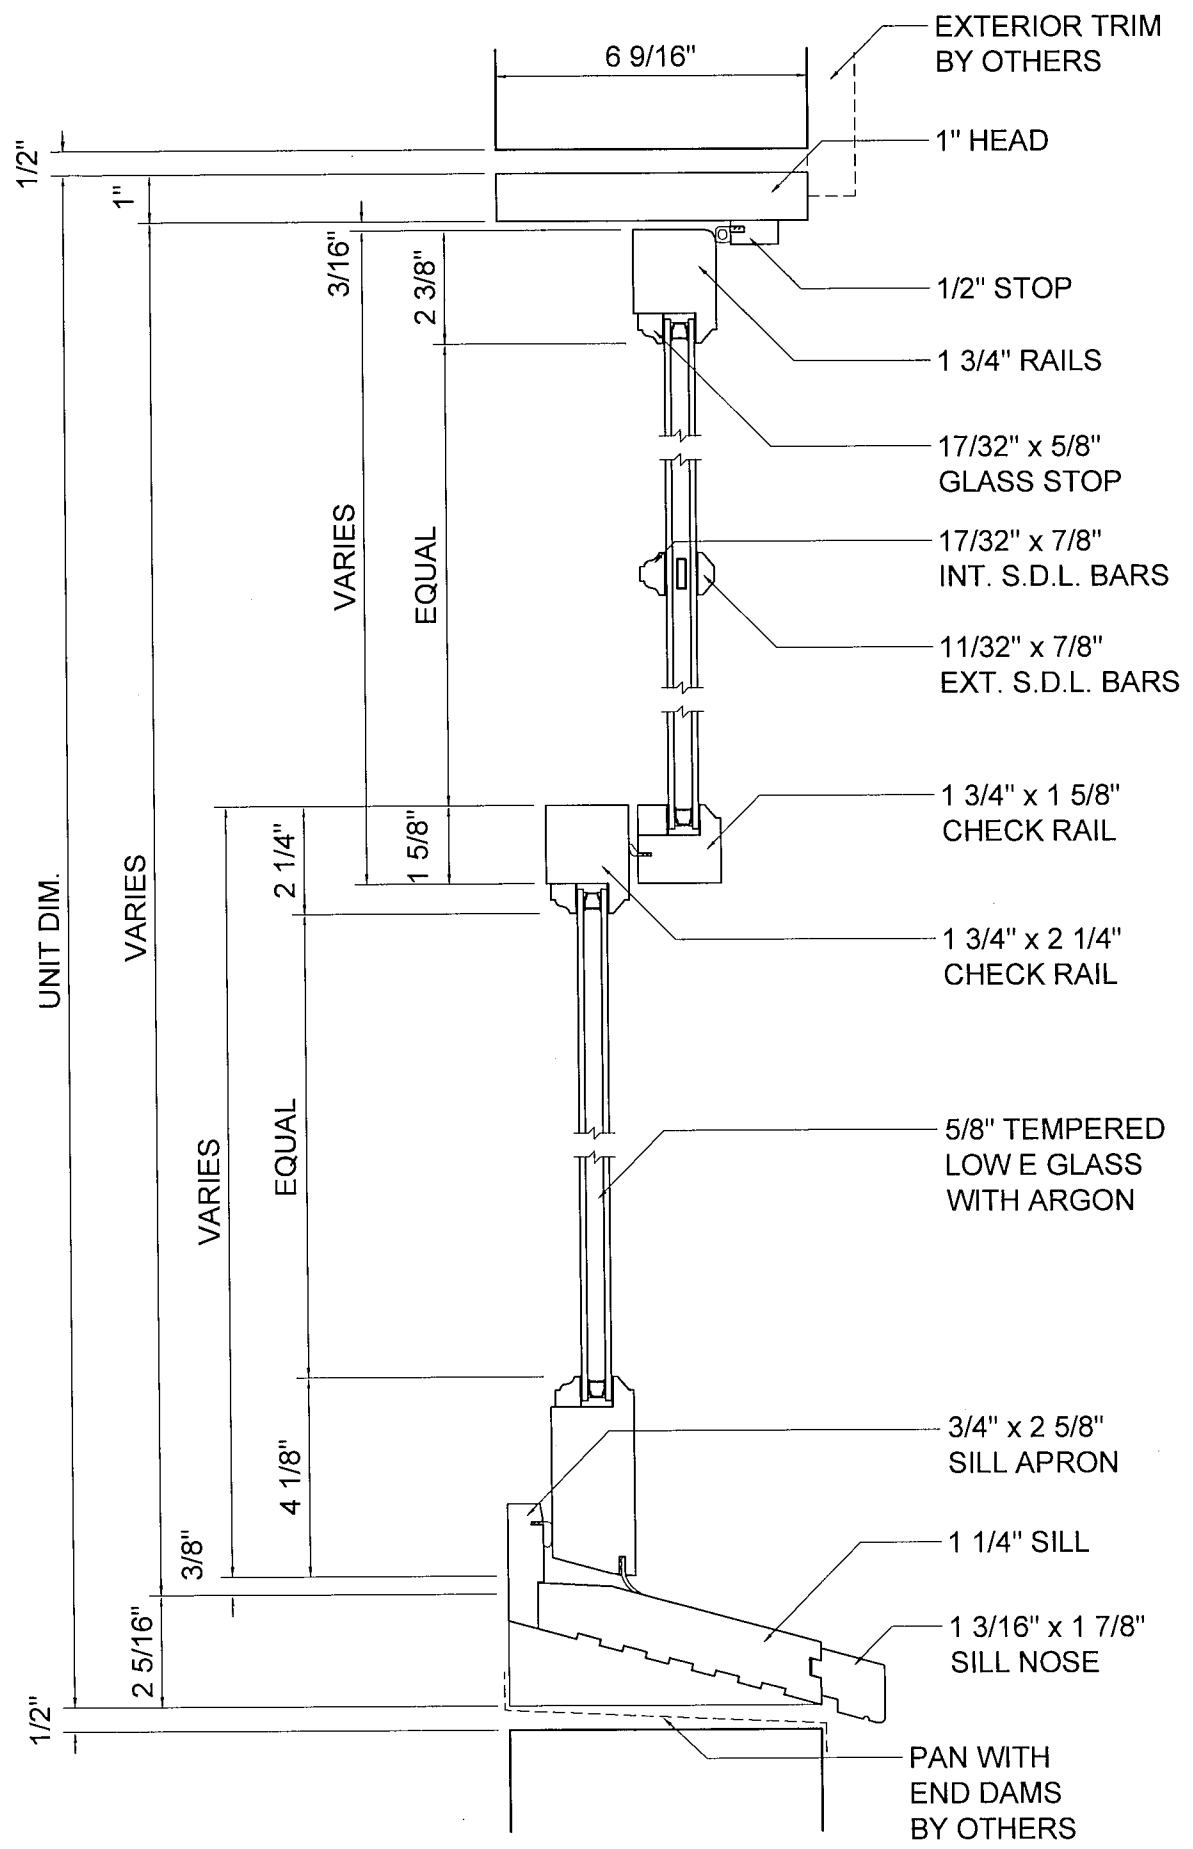

R.O. = UNIT DIMS. +1"

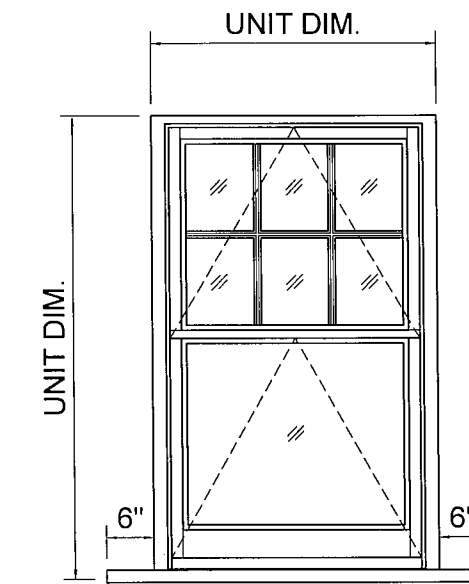

EXTERIOR ELEVATION OF SERIES 4000 DOUBLE HUNG FOLD-UP IN WINDOW UNIT WITH SILL

