


NOTE:  
 JOBS WILL NOT BE PUT INTO PRODUCTION UNTIL ALL REQUIRED INFORMATION IS COMPLETE AND FINAL APPROVAL IS SIGNED DATED AND RETURNED.


ALL REVISIONS ARE SUBJECT TO ADDITIONAL COST AND LEAD TIME TO DELIVERY DATE. MRH

### FINAL APPROVAL

SIGNATURE: \_\_\_\_\_  
 DATE: \_\_\_\_\_

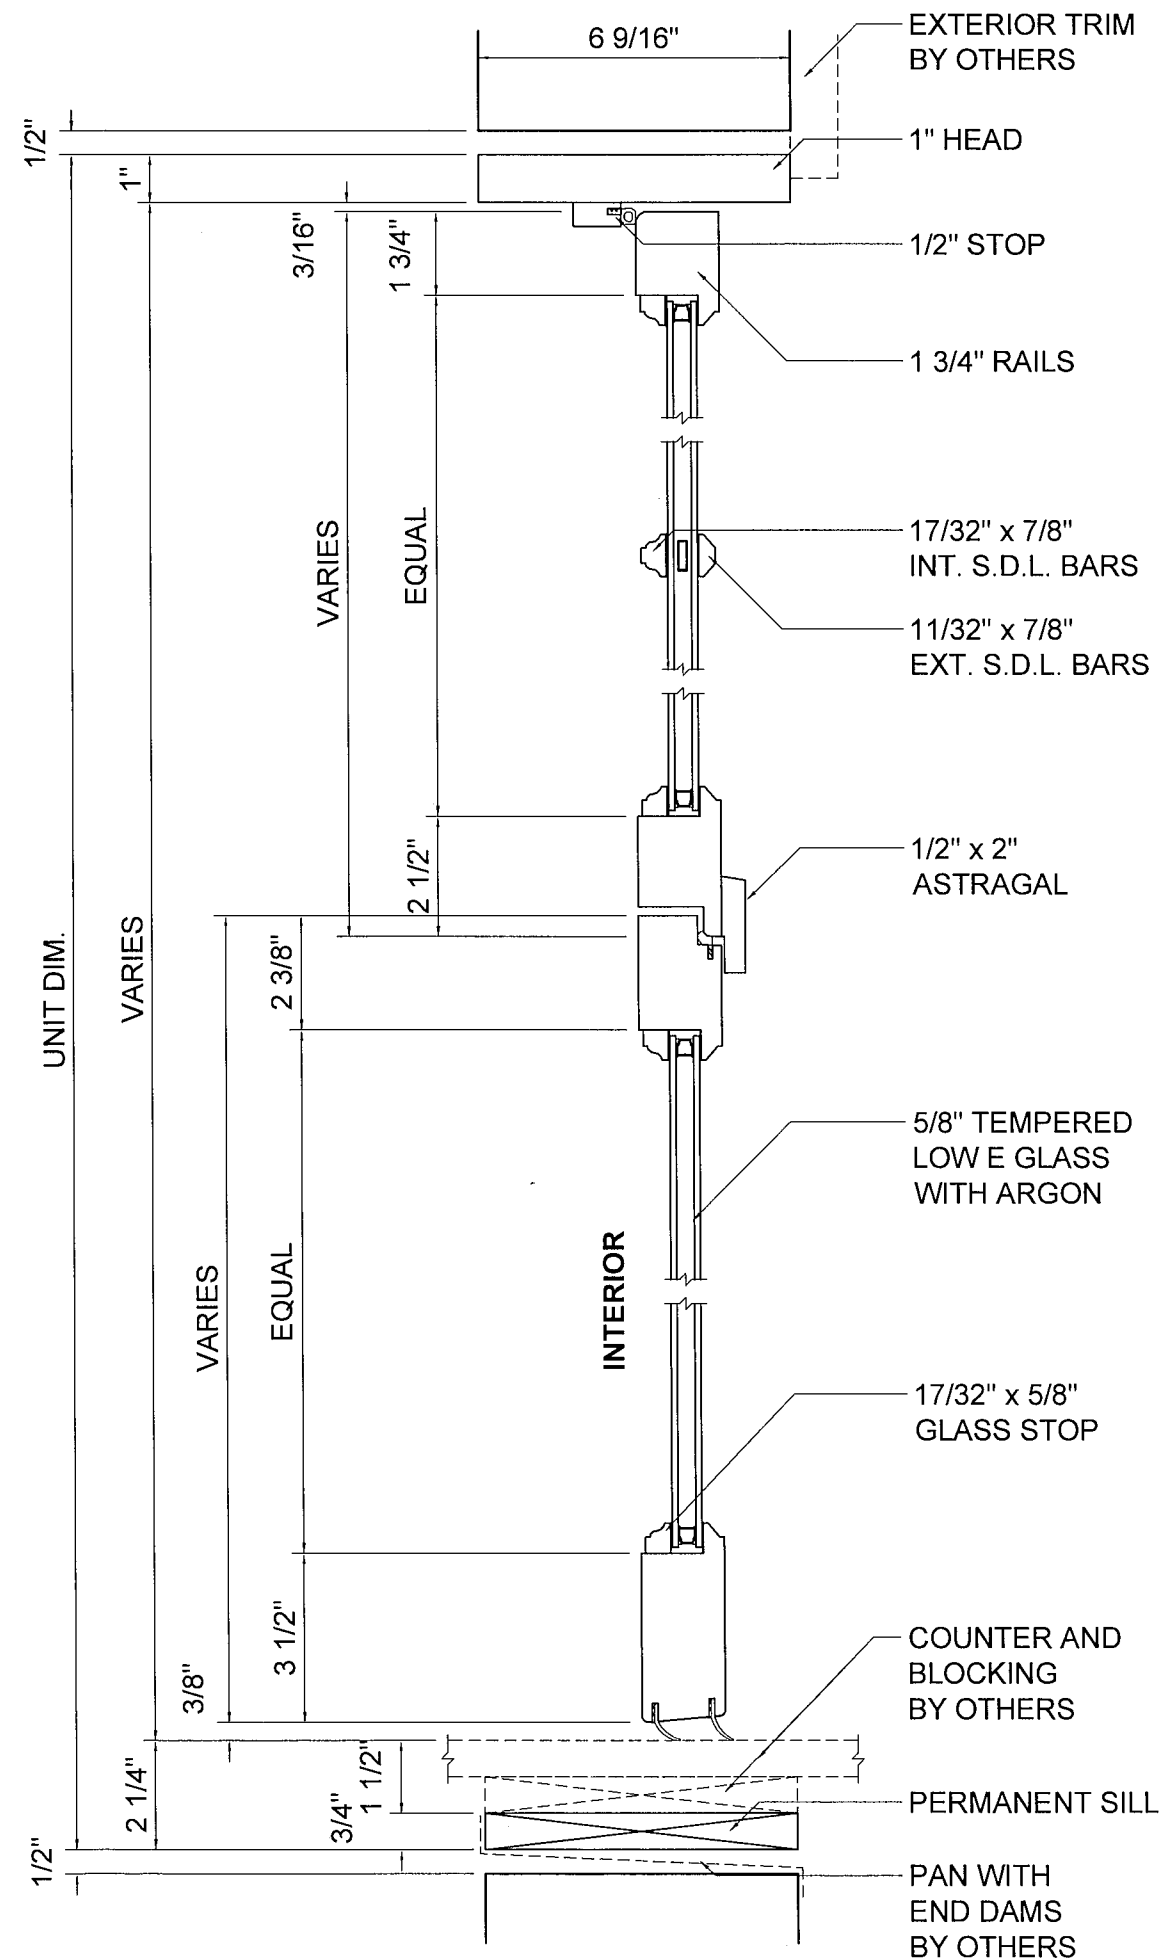

R.O. = UNIT DIMS. +1"

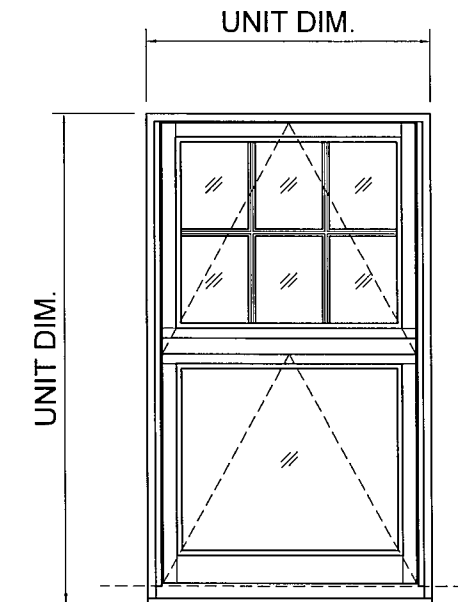

EXTERIOR ELEVATION OF SERIES 4000 IN-LINE FOLD-UP OUT WINDOW UNIT AT COUNTER

