



NOTE:
 JOBS WILL NOT BE PUT INTO PRODUCTION UNTIL ALL REQUIRED INFORMATION IS COMPLETE AND FINAL APPROVAL IS SIGNED DATED AND RETURNED.

ALL REVISIONS ARE SUBJECT TO ADDITIONAL COST AND LEAD TIME TO DELIVERY DATE. MRH

FINAL APPROVAL

SIGNATURE: _____

DATE: _____

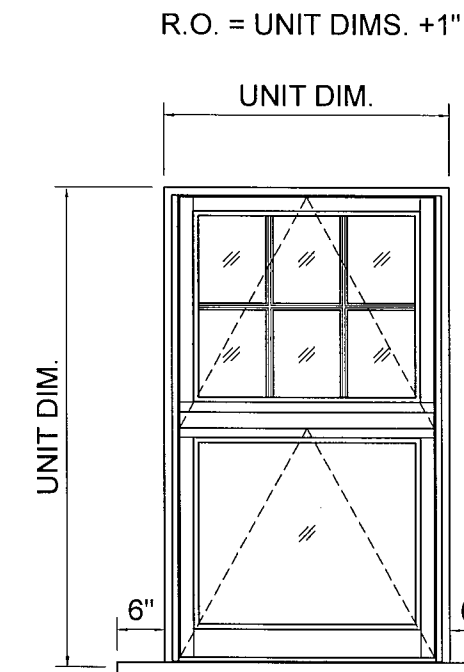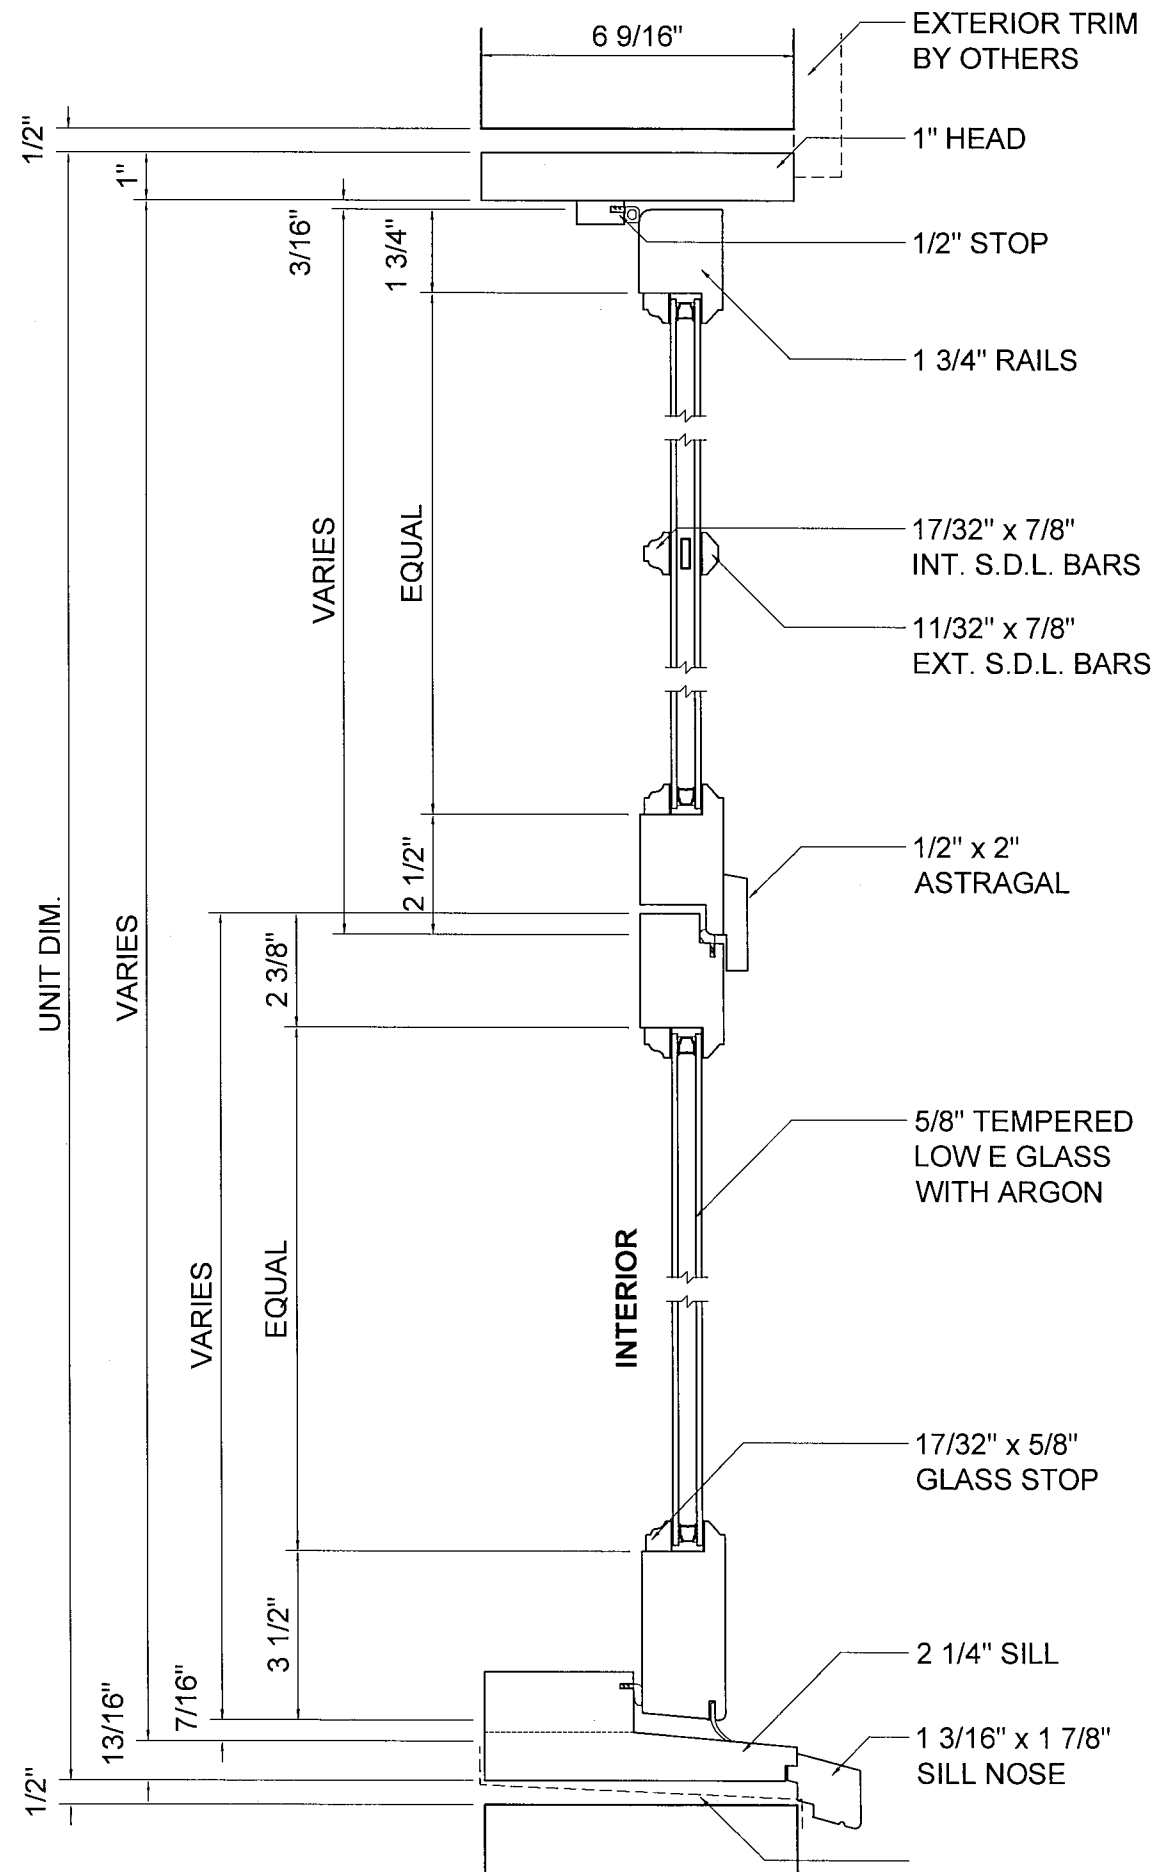

EXTERIOR ELEVATION OF SERIES 4000 IN-LINE FOLD-UP OUT WINDOW UNIT WITH SILL

