



R.O. = OVERALL UNIT WIDTH AND UNIT HEIGHT +1"  
 OVERALL UNIT DIM.

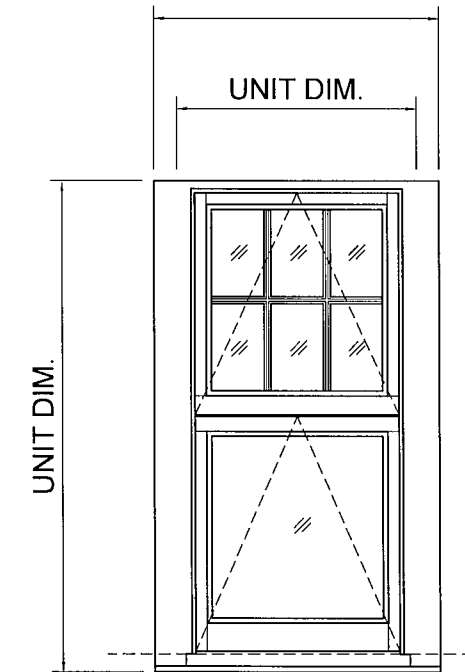

EXTERIOR ELEVATION OF SERIES 5000 IN-LINE FOLD-UP IN WINDOW UNIT AT COUNTER

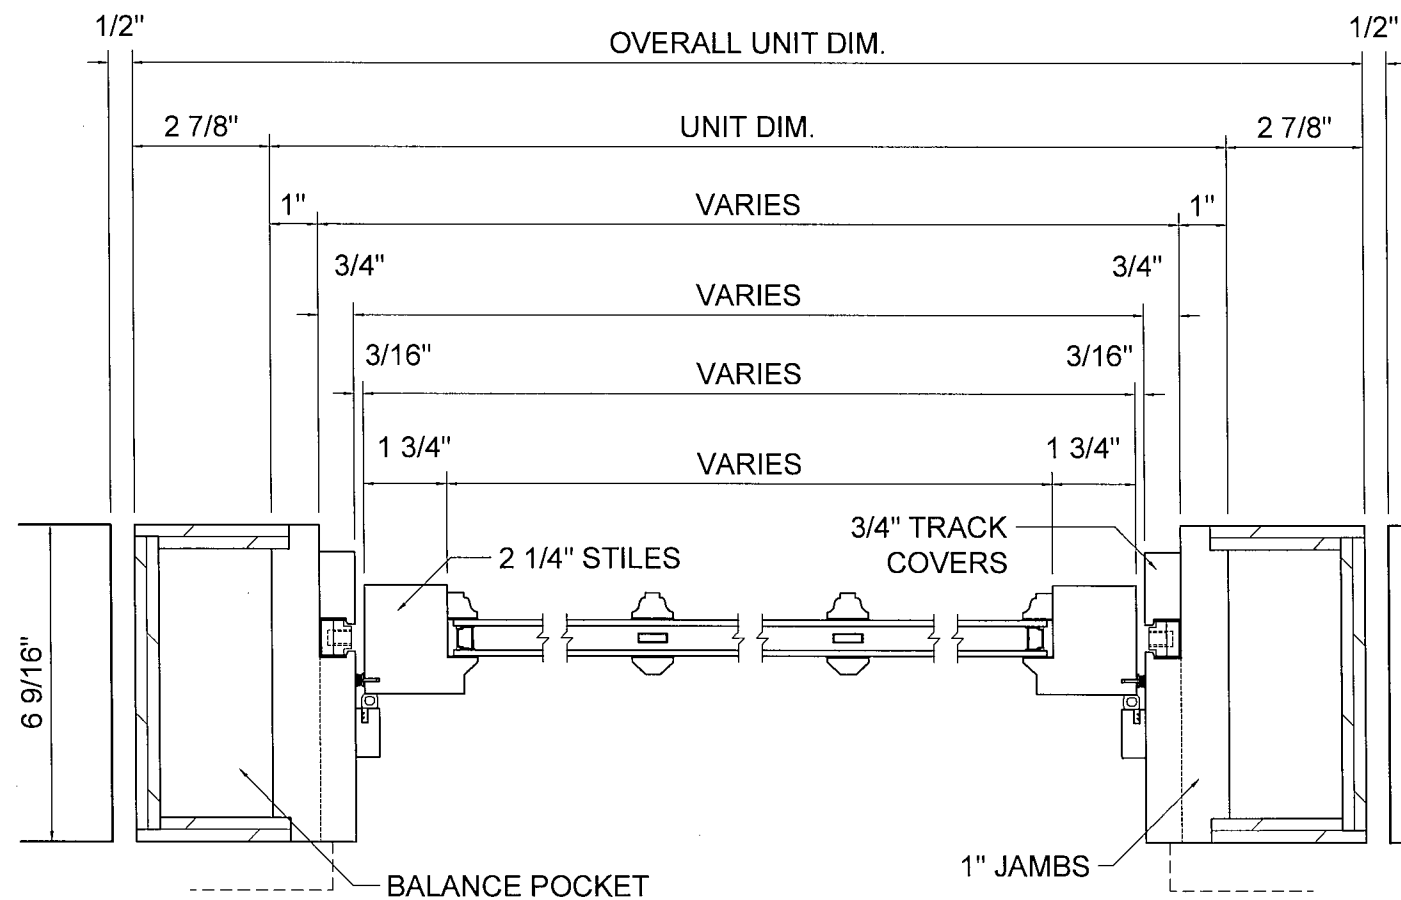

# FoldUp™

A window like no other

A Division of Rochester Colonial Mfg.  
 1794 Lyell Avenue., Rochester, New York 14606  
 Phone: (800) - 321 - 8199 (585) - 254 - 8191  
 Fax: (585) - 254 - 1768

NOTE:  
 JOBS WILL NOT BE PUT INTO PRODUCTION UNTIL ALL REQUIRED INFORMATION IS COMPLETE AND FINAL APPROVAL IS SIGNED DATED AND RETURNED.

ALL REVISIONS ARE SUBJECT TO ADDITIONAL COST AND LEAD TIME TO DELIVERY DATE. MRH

### FINAL APPROVAL

SIGNATURE: \_\_\_\_\_  
 DATE: \_\_\_\_\_

SERIES 5000  
 IN-LINE FOLD-UP IN WINDOW UNIT AT COUNTER

DATE: 8/21/23  
 DRAWING: 1 OF 1